

# FIRST FLOOR PLAN

SCALE 0 20 40




DATE ACQUIRED  
1961  
2009



THE UNIVERSITY OF MONTANA  
FACILITIES SERVICES DEPT.  
PLANNING & CONSTRUCTION DIV.  
MISSOULA, MONTANA

BUILDING NUMBER  
028

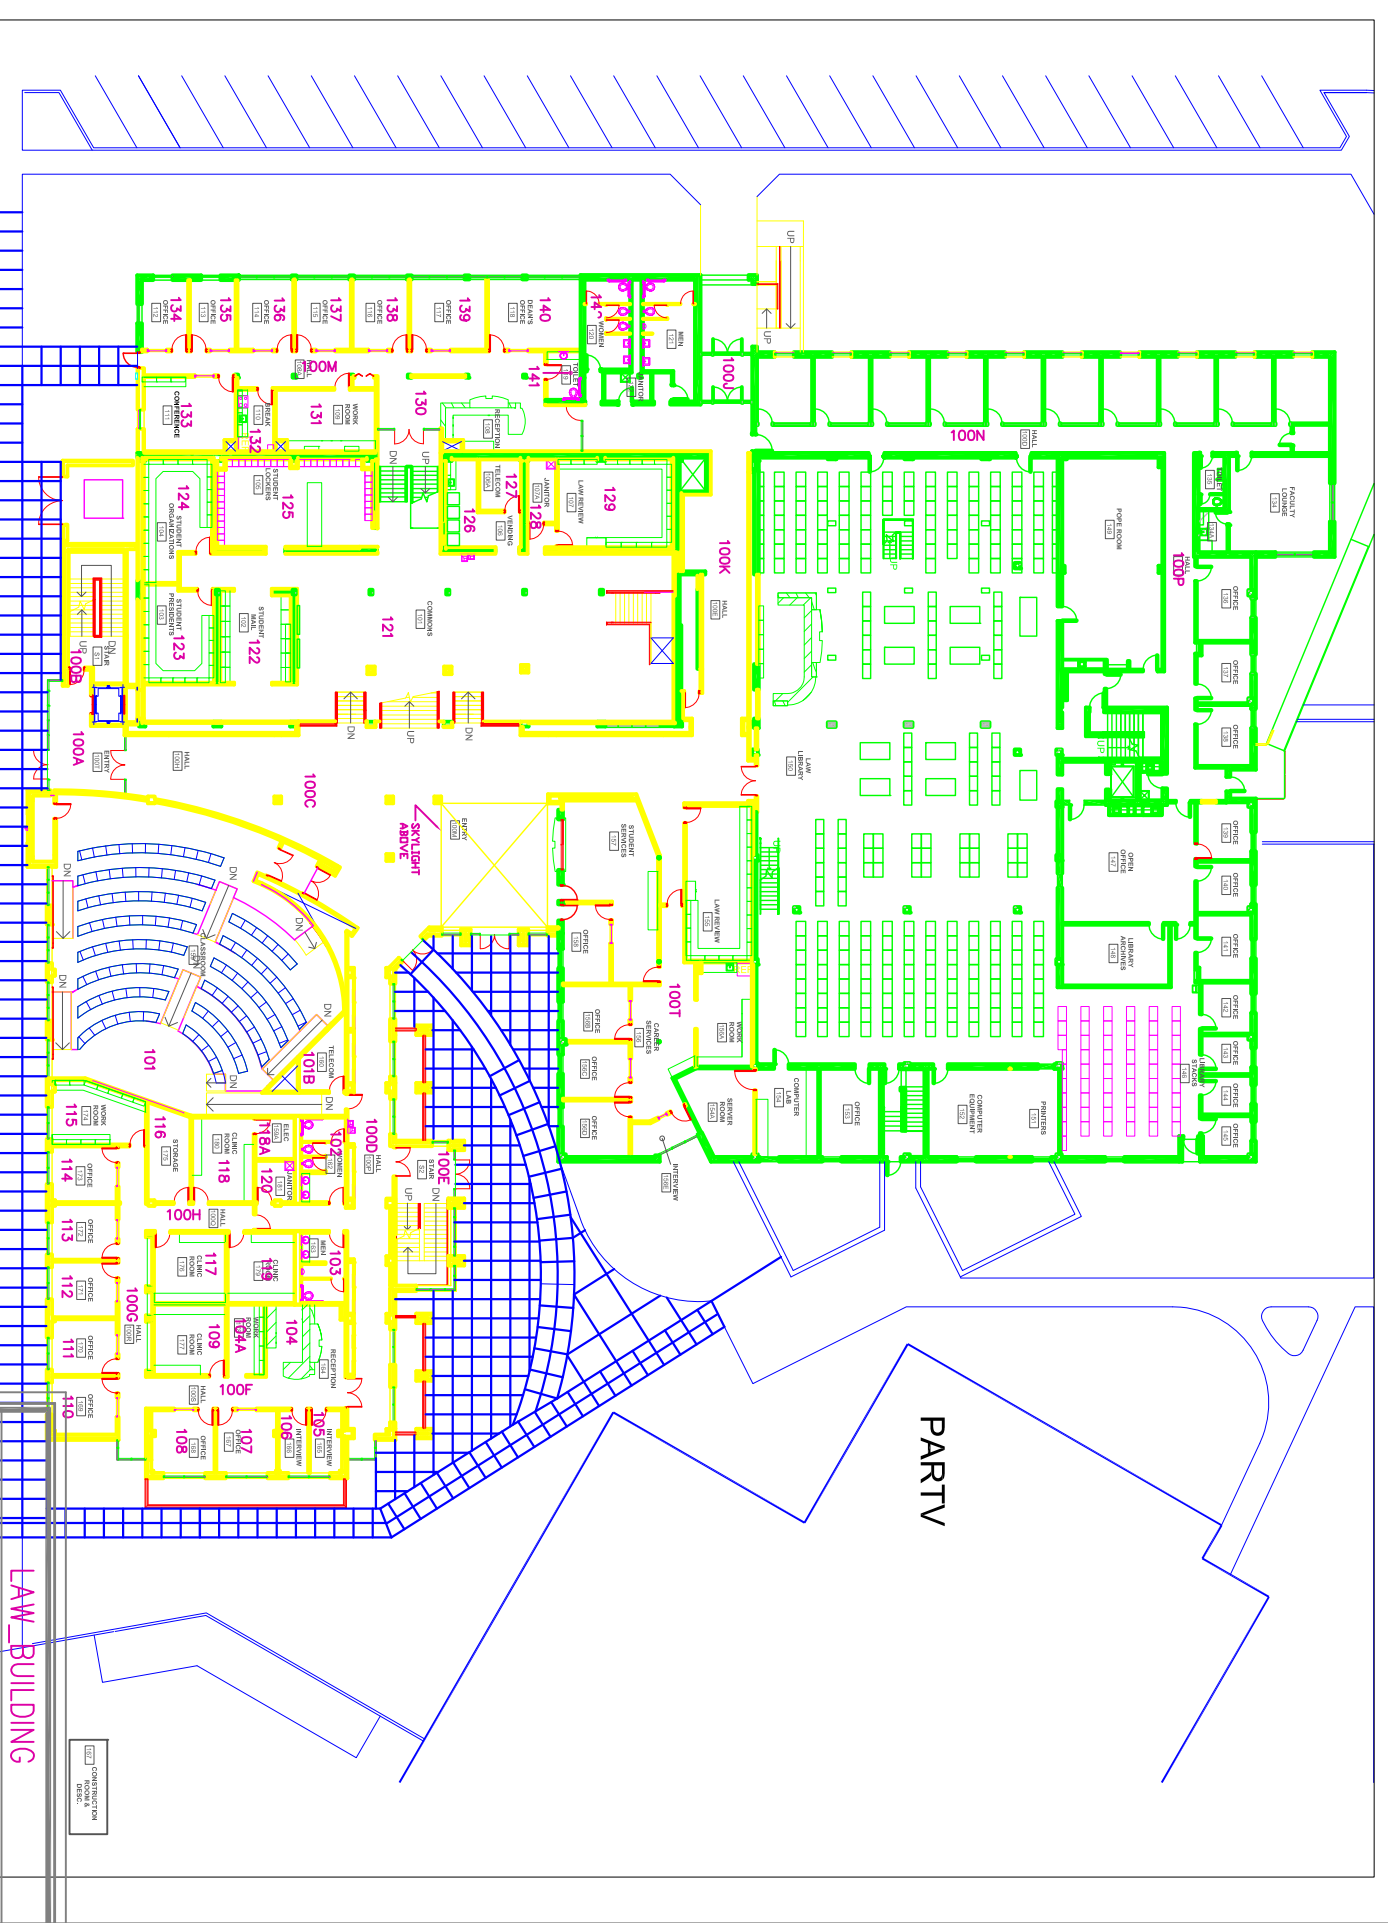

PARTY

LAW BUILDING

CONSTRUCTION REAR.